


7:47 pm Tue 15 Oct

© 2019 Google



6 Bryson St

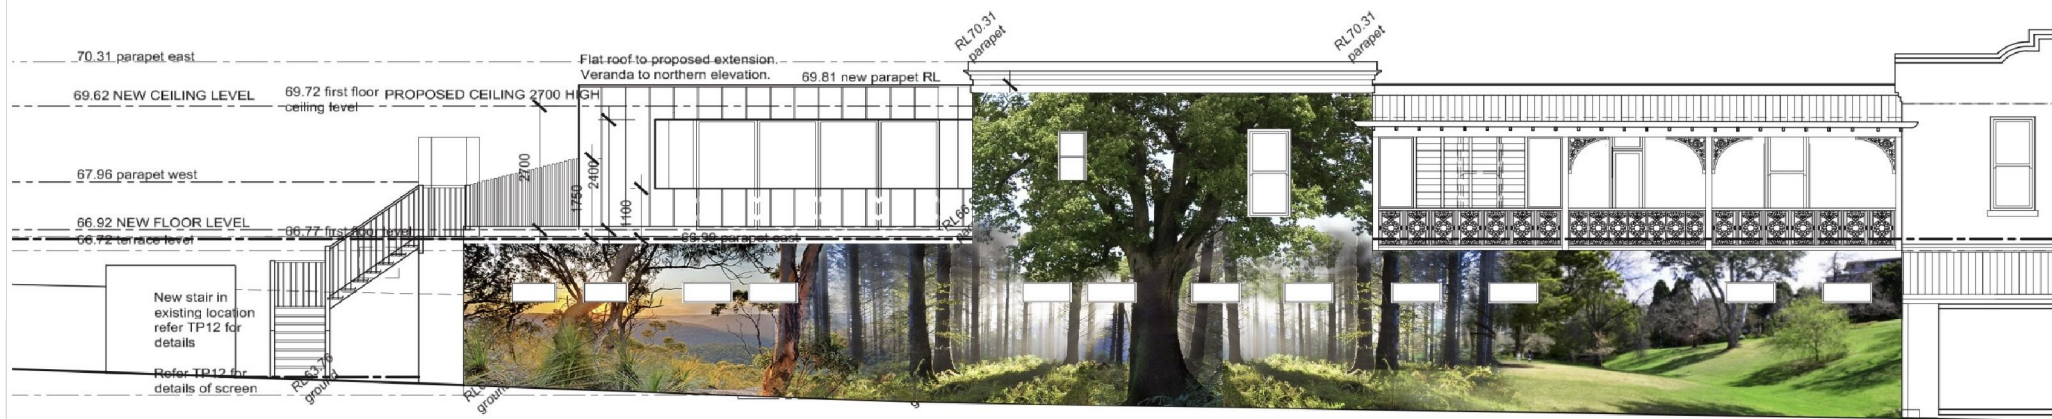

Proposed East Elevation

#### FINISHES SCHEDULE

PROPOSED EXTENSION - FIELDERS NAILSTRIP IN COLORBOND "BASALT"  
 SCREENS TO BALCONY - ALUMINIUM FRAME WITH POWDERCOAT VERTICAL BLADES IN COLORBOND "BASALT".  
 NEW WINDOW AND DOOR FRAMES AWS MAGNUM

PAINT GUTTERS AND DOWNPIPES IN COLORBOND "BASALT".

PAINT EXISTING IRON LACE AND BALUSTRADE TO BALCONY ON EASTERN FACADE. TRIM COLOR TO BE BLACK.